


ELEVATION - ALTERNATE 1A

* ALL ELEVATIONS ARE REFERENCED TO U.S.G.S. DATUM

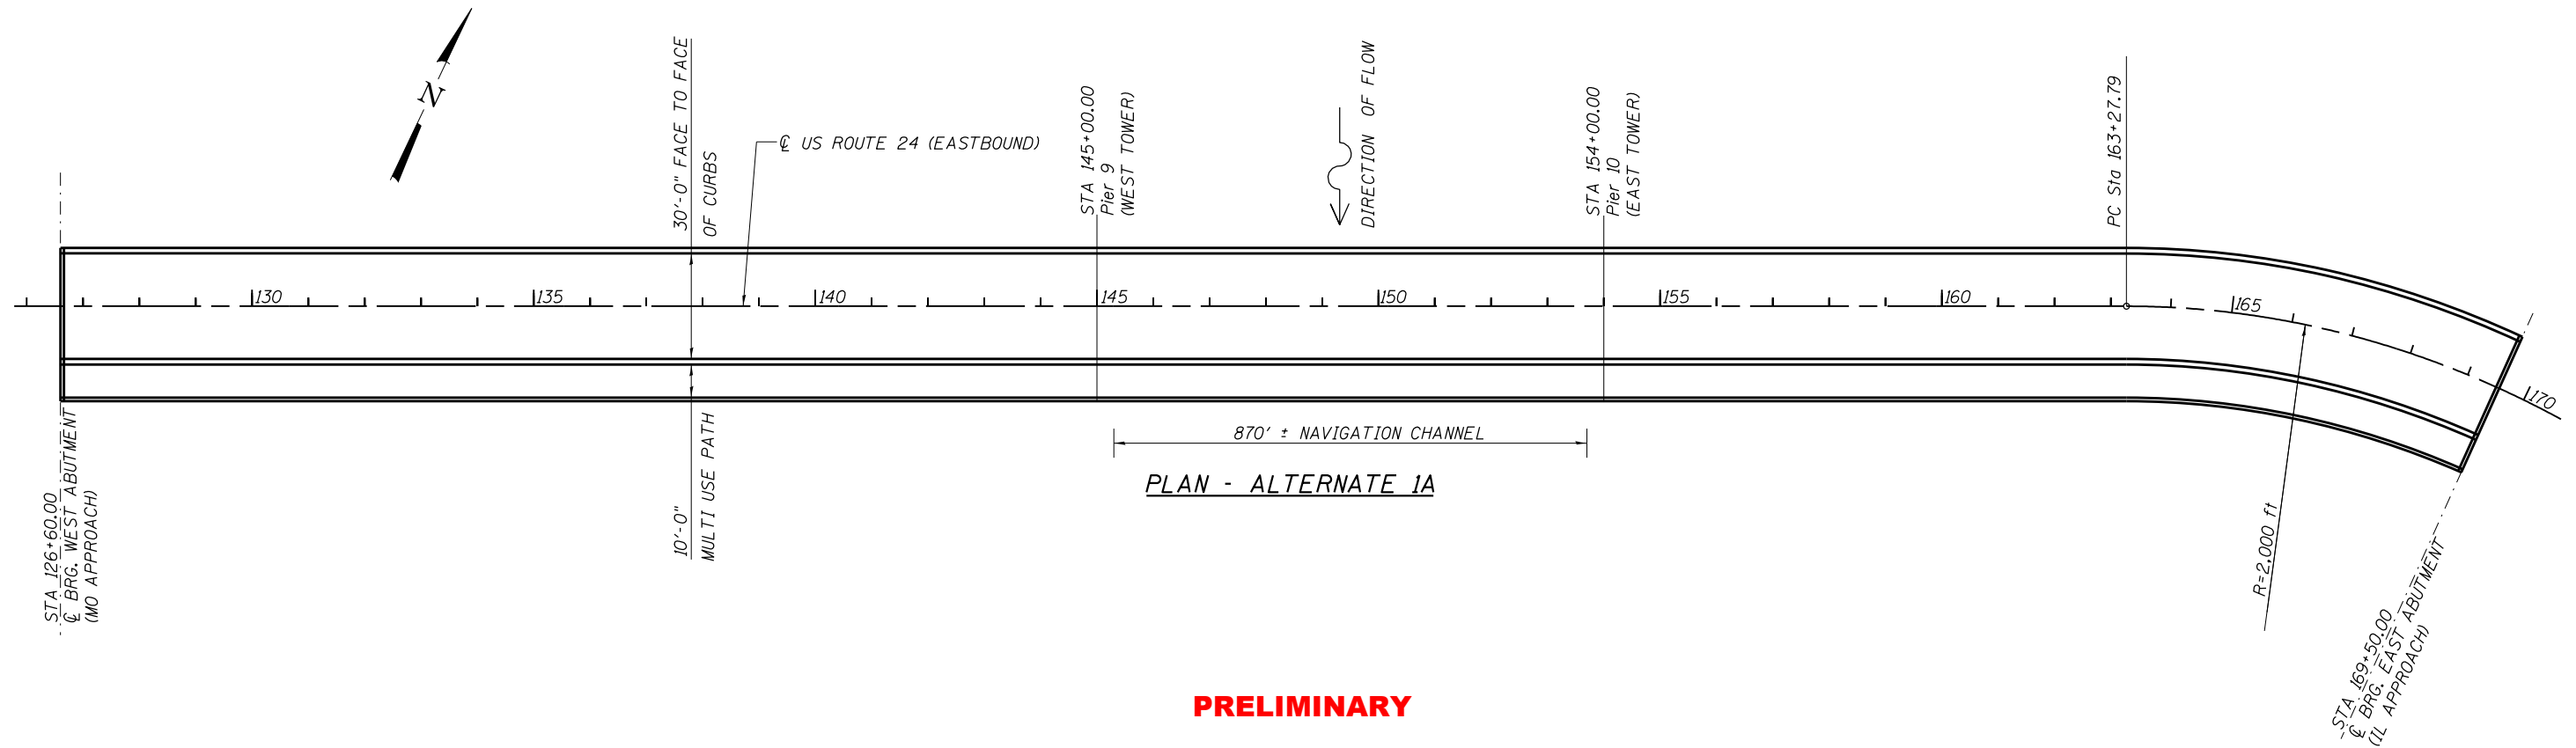

PLAN - ALTERNATE 1A

PRELIMINARY

EXHIBIT 11

FILE NAME =	USER NAME =	DESIGNED - LM APRIL 2017	REVISED -	STATE OF ILLINOIS DEPARTMENT OF TRANSPORTATION	QUINCY MEMORIAL BRIDGE REPLACEMENT ALTERNATE 1A-PARALLEL EXISTING BAYVIEW BRIDGE	F.A. RTÉ.	SECTION	COUNTY	TOTAL SHEETS	SHEET NO.	
		CHECKED - WLB APRIL 2017	REVISED -						1	1	
		DRAWN - GLD APRIL 2017	REVISED -			CONTRACT NO.					
		CHECKED - SPH APRIL 2017	REVISED -			SHEET NO. 1 OF 1 SHEETS					
ILLINOIS FED. AID PROJECT											