


**US 24 – FAP 63 (BAYVIEW BRIDGE)**  
WESTBOUND

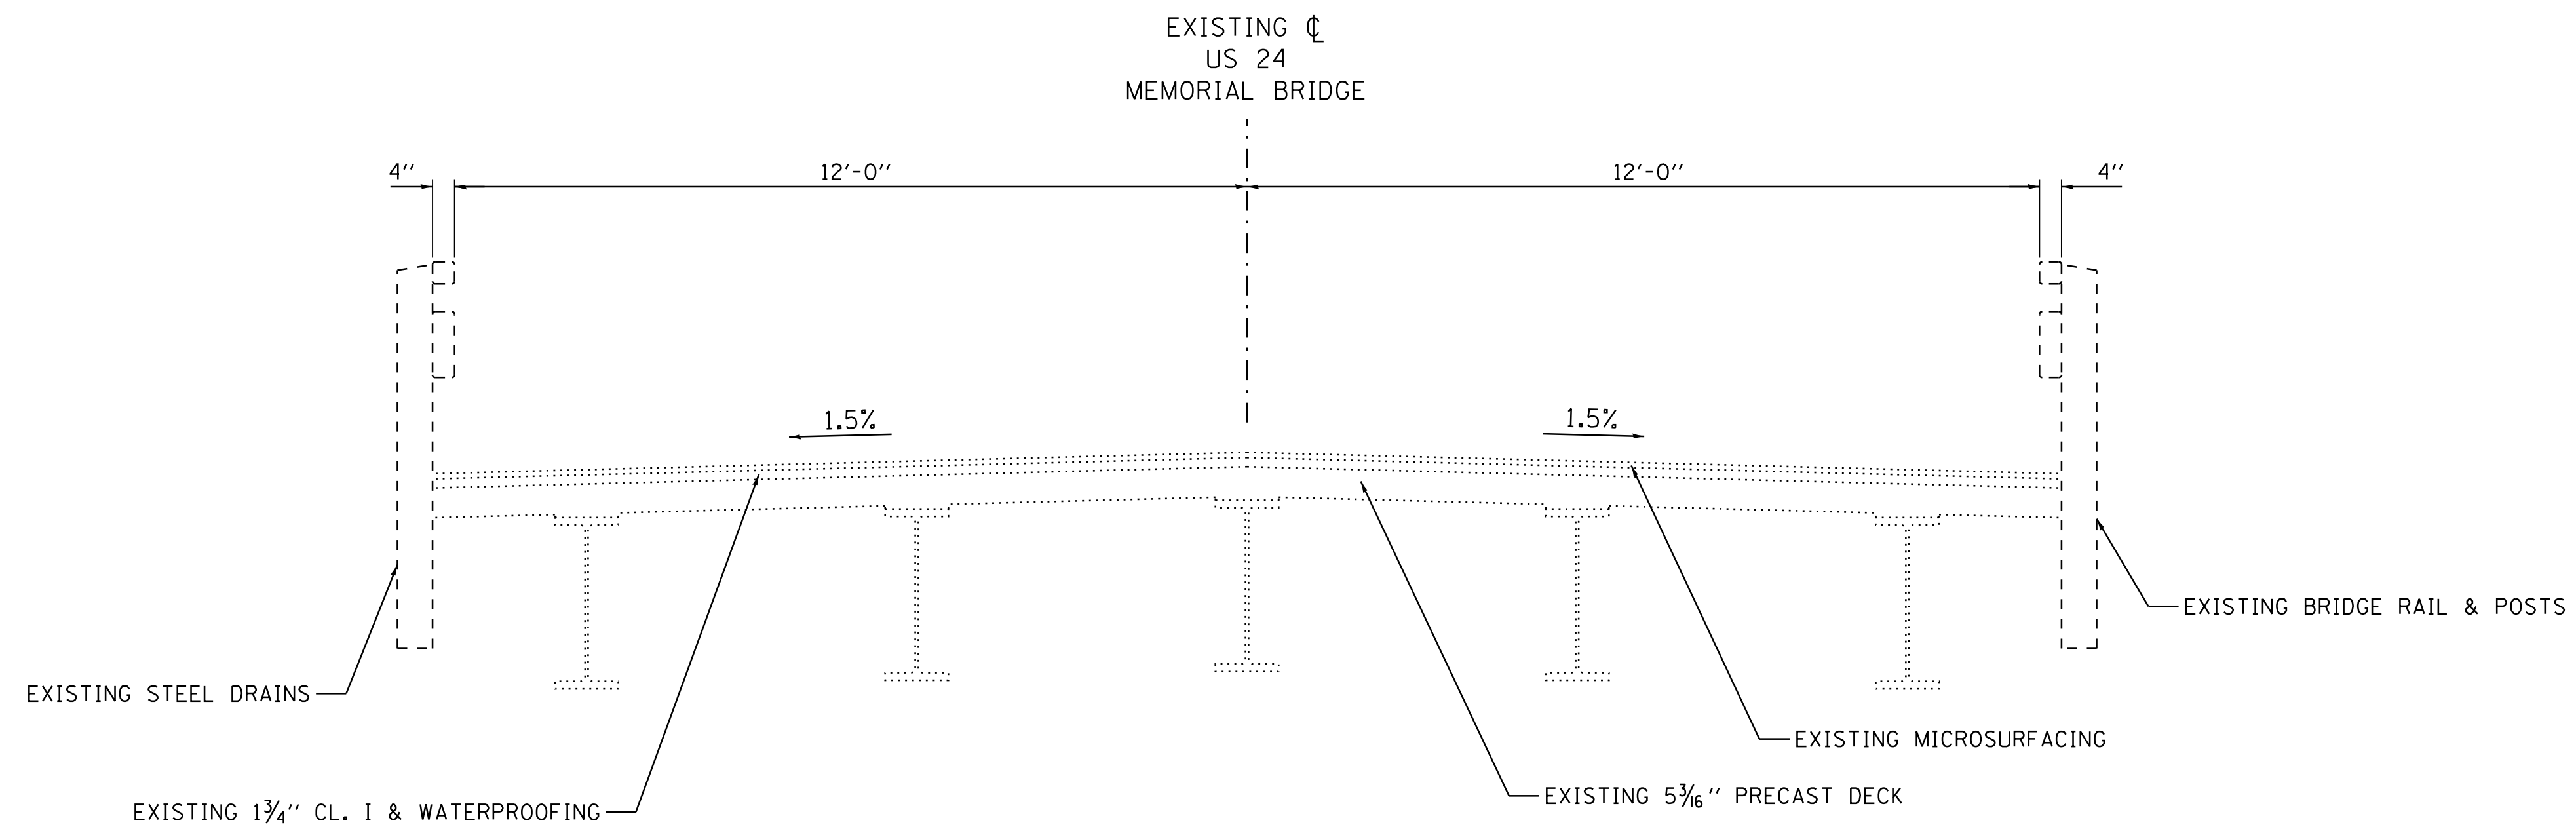

**US 24 – FAP 63 (MEMORIAL BRIDGE)**  
EASTBOUND

FILE NAME = L:\IDOT\1306601\Draw\CADD_Sheets\...	USER NAME = Rob Heady	DESIGNED - BB	REVISED -
		DRAWN - RAH	REVISED -
		CHECKED - KLT	REVISED -
Default	PLOT DATE = 11/25/2014 - 8:28:00 AM	DATE - 10/24/14	REVISED -

**STATE OF ILLINOIS  
DEPARTMENT OF TRANSPORTATION**

**EXISTING TYPICAL SECTIONS  
US 24 – BAYVIEW & MEMORIAL BRIDGE**

SCALE: SHEET OF SHEETS STA. TO STA.

F.A.P. RTE.	SECTION	COUNTY	TOTAL SHEETS	SHEET NO.
63	(1-Z) B-2	ADAMS, IL MARION, MO		
CONTRACT NO.				
ILLINOIS FED. AID PROJECT				