


ELEVATION - ALTERNATE 4

NOTE:
 10'-0" WIDE NAVIGATION PIERS.
 5'-0" WIDE ALL OTHER PIERS

* ALL ELEVATIONS ARE REFERENCED TO U.S.G.S. DATUM

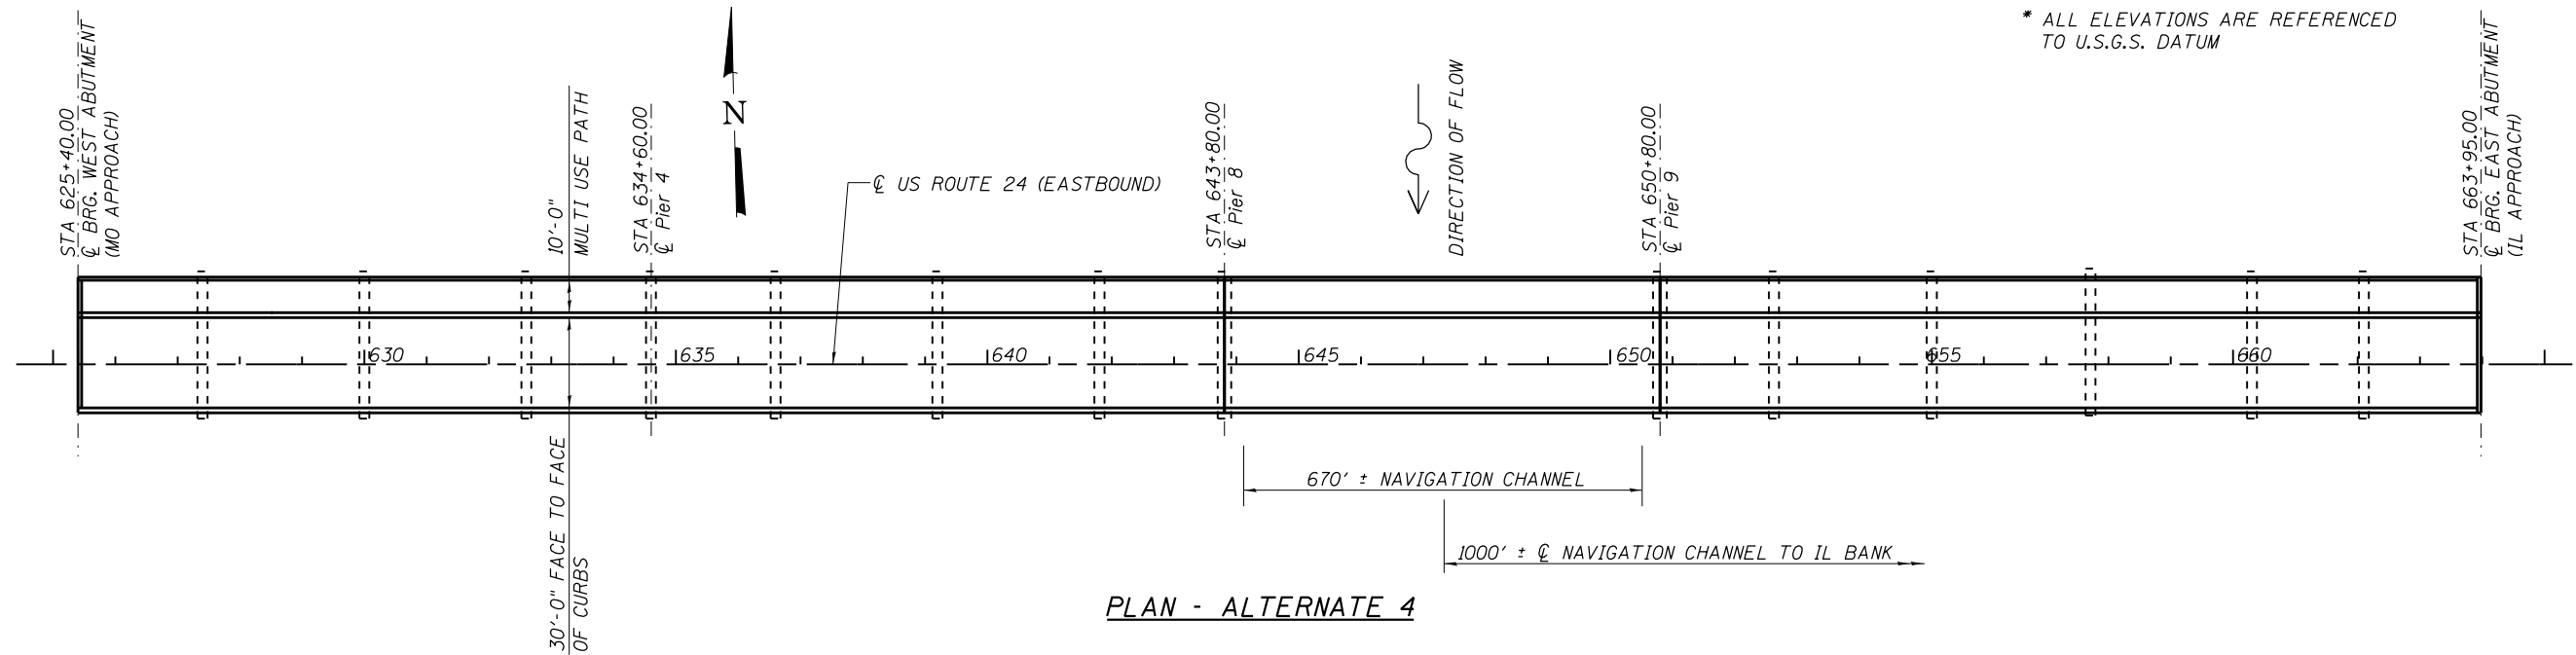

PLAN - ALTERNATE 4

1306601/Draw/Cadd/Drawings/08-1-2018.Revised Alt 4_Plan & Elevation.dgn

FILE NAME =	USER NAME =	DESIGNED - LM AUGUST 2018	REVISED -	STATE OF ILLINOIS DEPARTMENT OF TRANSPORTATION	QUINCY MEMORIAL BRIDGE REPLACEMENT ALTERNATE 4—ALIGN WITH YORK STREET	F.A. RTE.	SECTION	COUNTY	TOTAL SHEETS	SHEET NO.	
	CHECKED - WLB AUGUST 2018	REVISED -								1	1
	PLOT SCALE =	DRAWN - GLD AUGUST 2018	REVISED -			CONTRACT NO.					
	PLOT DATE =	CHECKED - SPH AUGUST 2018	REVISED -			SHEET NO. 1 OF 1 SHEETS					

ILLINOIS FED. AID PROJECT