


US 24 – FAP 63 (MAINE STREET)
2ND STREET TO 4TH STREET

* 4' PAINTED MEDIAN, 2ND STREET TO STA. 4+56,
12' LEFT TURN LANE/MEDIAN, 3RD STREET TO 4TH STREET

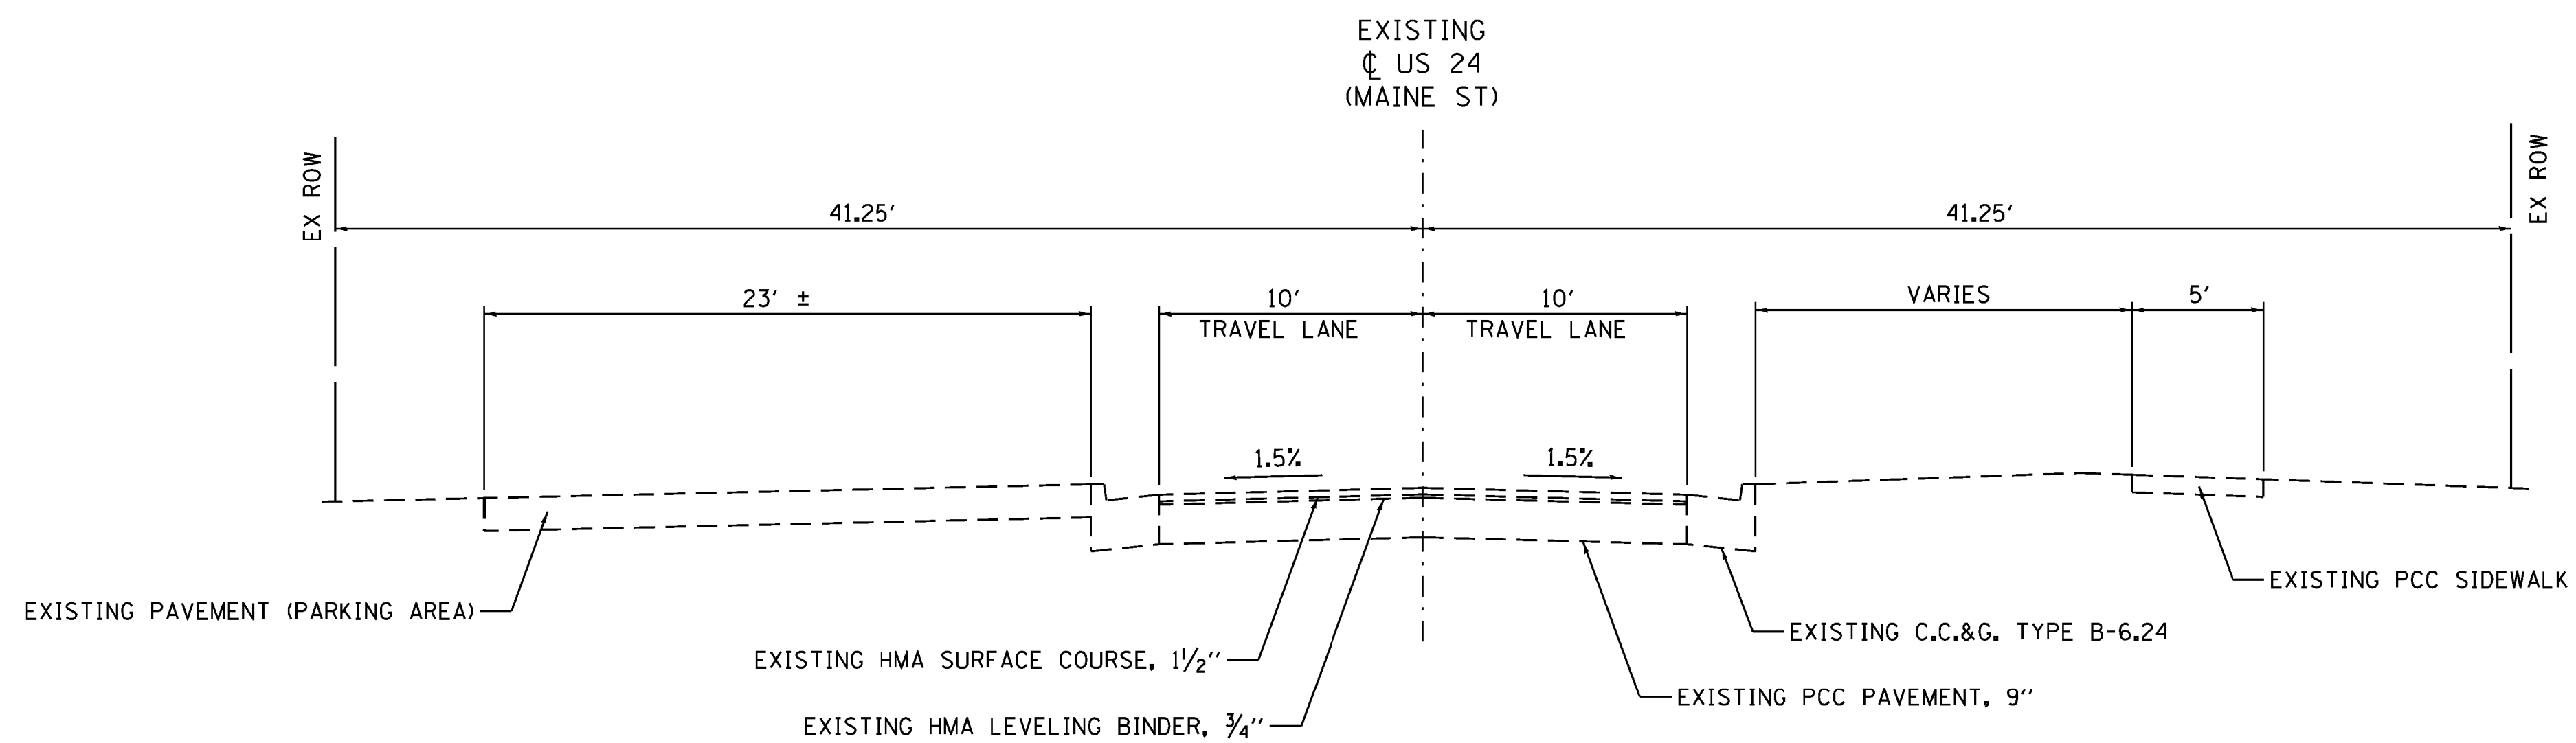

US 24 – FAP 63 (MAINE STREET)
MEMORIAL BRIDGE TO 2ND STREET

FILE NAME = L:\IDOT\1306601\Draw\CADD_Sheets\...	USER NAME = Kristin Timmons	DESIGNED - BB	REVISED -
		DRAWN - RAH	REVISED -
		CHECKED - KLT	REVISED -
Default	PLOT DATE = 12/3/2014 - 4:30:28 PM	DATE - 10/24/14	REVISED -

**STATE OF ILLINOIS
DEPARTMENT OF TRANSPORTATION**

**EXISTING TYPICAL SECTIONS
US 24 – FAP 63**

SCALE: SHEET OF SHEETS STA. TO STA.

F.A.P. RTE.	SECTION	COUNTY	TOTAL SHEETS	SHEET NO.
63	(1-Z) B-2	ADAMS, IL MARION, MO		
CONTRACT NO.				
ILLINOIS FED. AID PROJECT				