


US 24 - FAP 63
MO HIGHWAY 357 TO STA. 265+80.00 (DEPOT RD.)

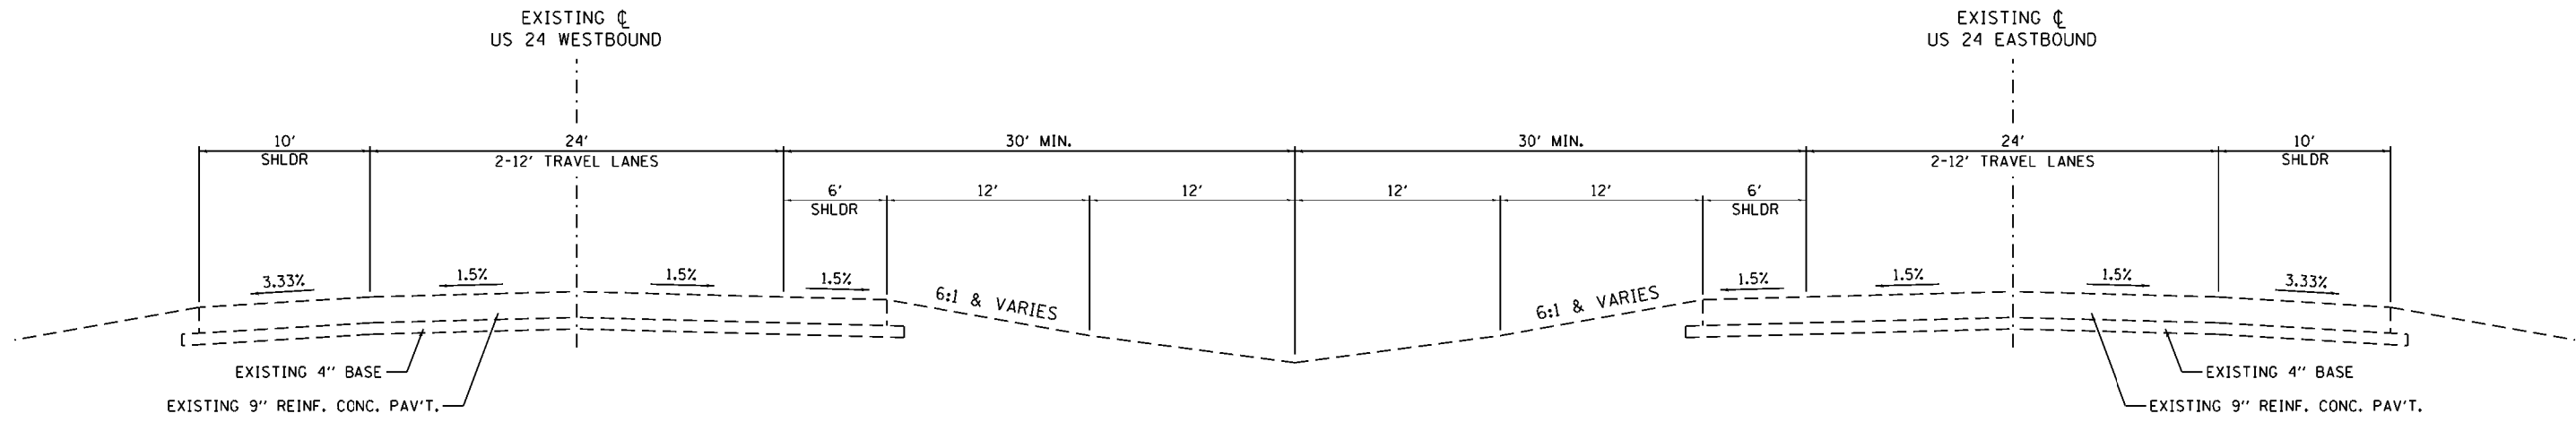

US 24 - FAP 63
STA. 265+80.00 (DEPOT RD.) TO MEMORIAL/BAYVIEW BRIDGE

FILE NAME =	USER NAME = rheady	DESIGNED - BB	REVISED -
L:\1007\130660\Draw\CAOD_Sheets\Typical	Section_EX US24.dgn	DRAWN - RAH	REVISED -
Default	PLOT SCALE = 10.0000' / in.	CHECKED - KLT	REVISED -
	PLOT DATE = 11/24/2014	DATE - 10/24/14	REVISED -

**STATE OF ILLINOIS
DEPARTMENT OF TRANSPORTATION**

**EXISTING TYPICAL SECTIONS
US 24 - FAP 63**

SCALE: SHEET OF SHEETS STA. TO STA.

F.A.P. RTE.	SECTION	COUNTY	TOTAL SHEETS	SHEET NO.
63	(1-2) B-2	ADAMS, IL MARION, MO		
CONTRACT NO.				
ILLINOIS FED. AID PROJECT				