



PLAN	SURVEYED	BY	DATE
	PLOTTED		
	NOTE BOOK		
	NO.		
	CHECKED		
	FILE NAME		

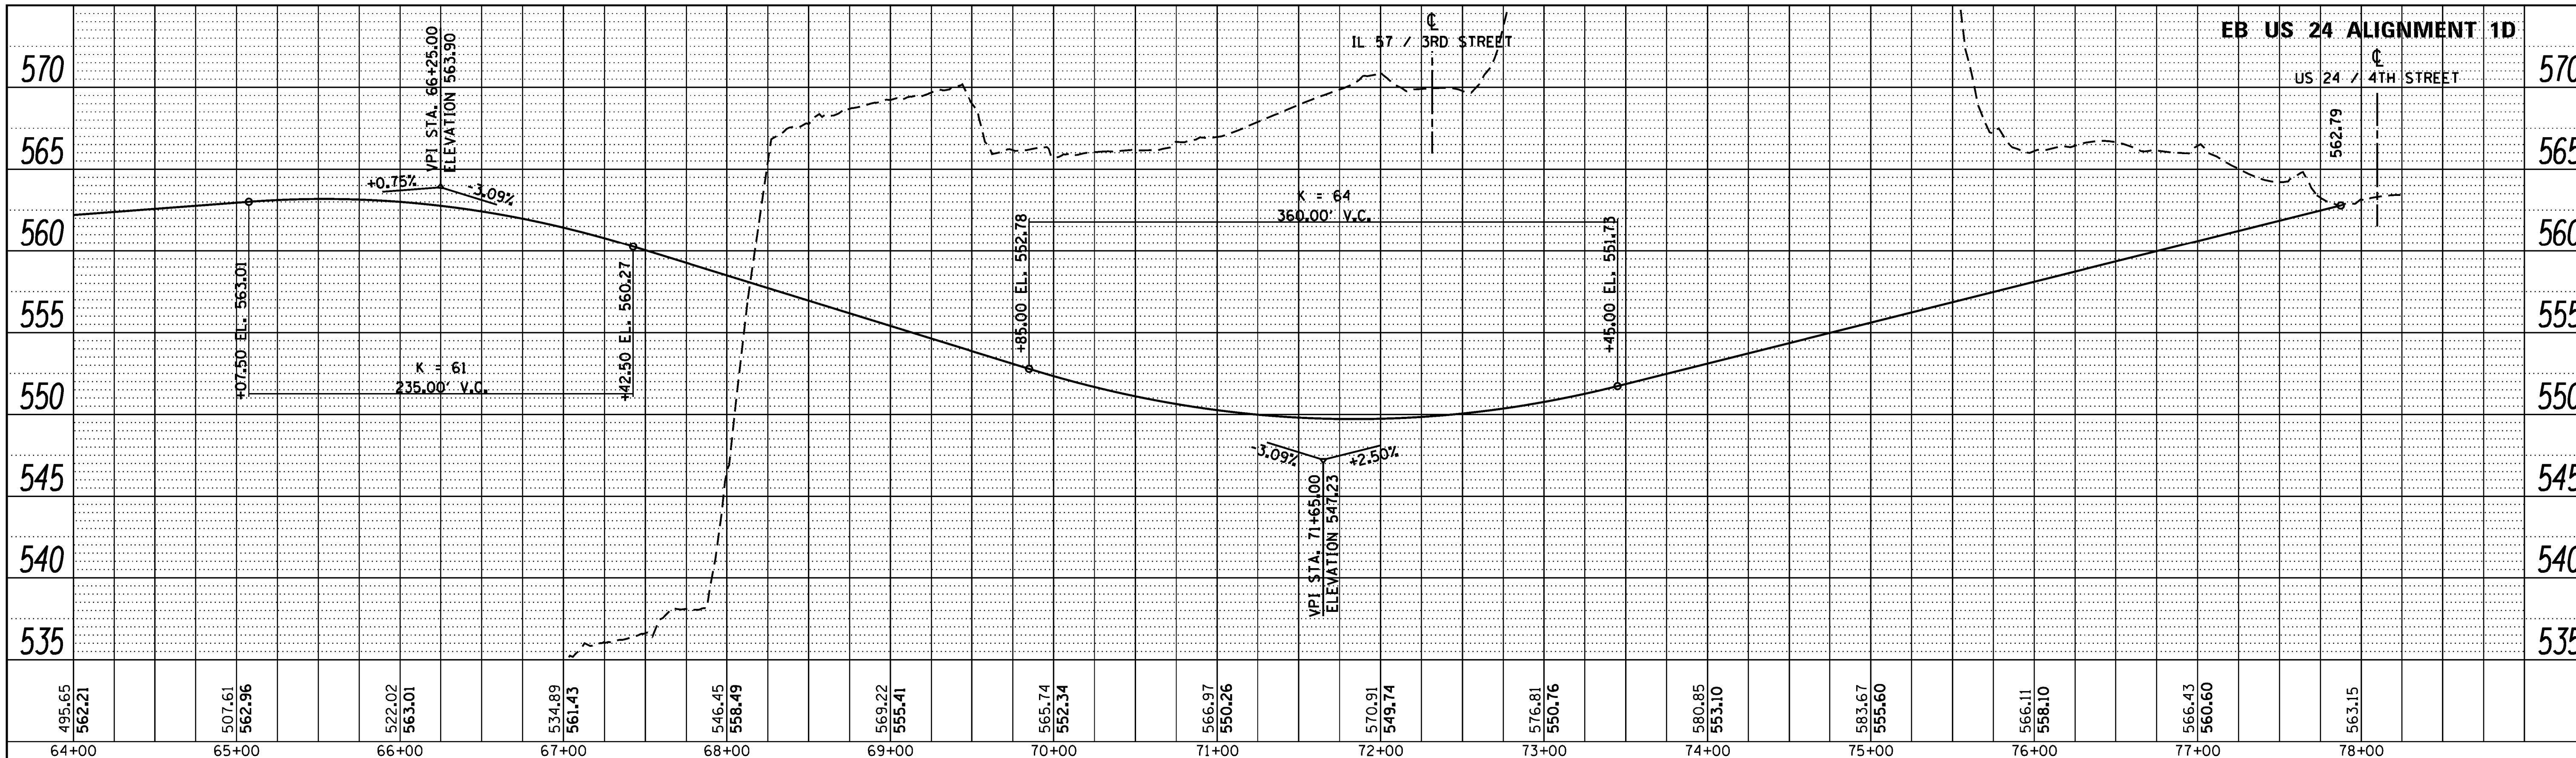

PROFILE	SURVEYED	BY	DATE
	PLOTTED		
	GRADES CHECKED		
	NO.		
	STRUCTURE		
	NOTATION		

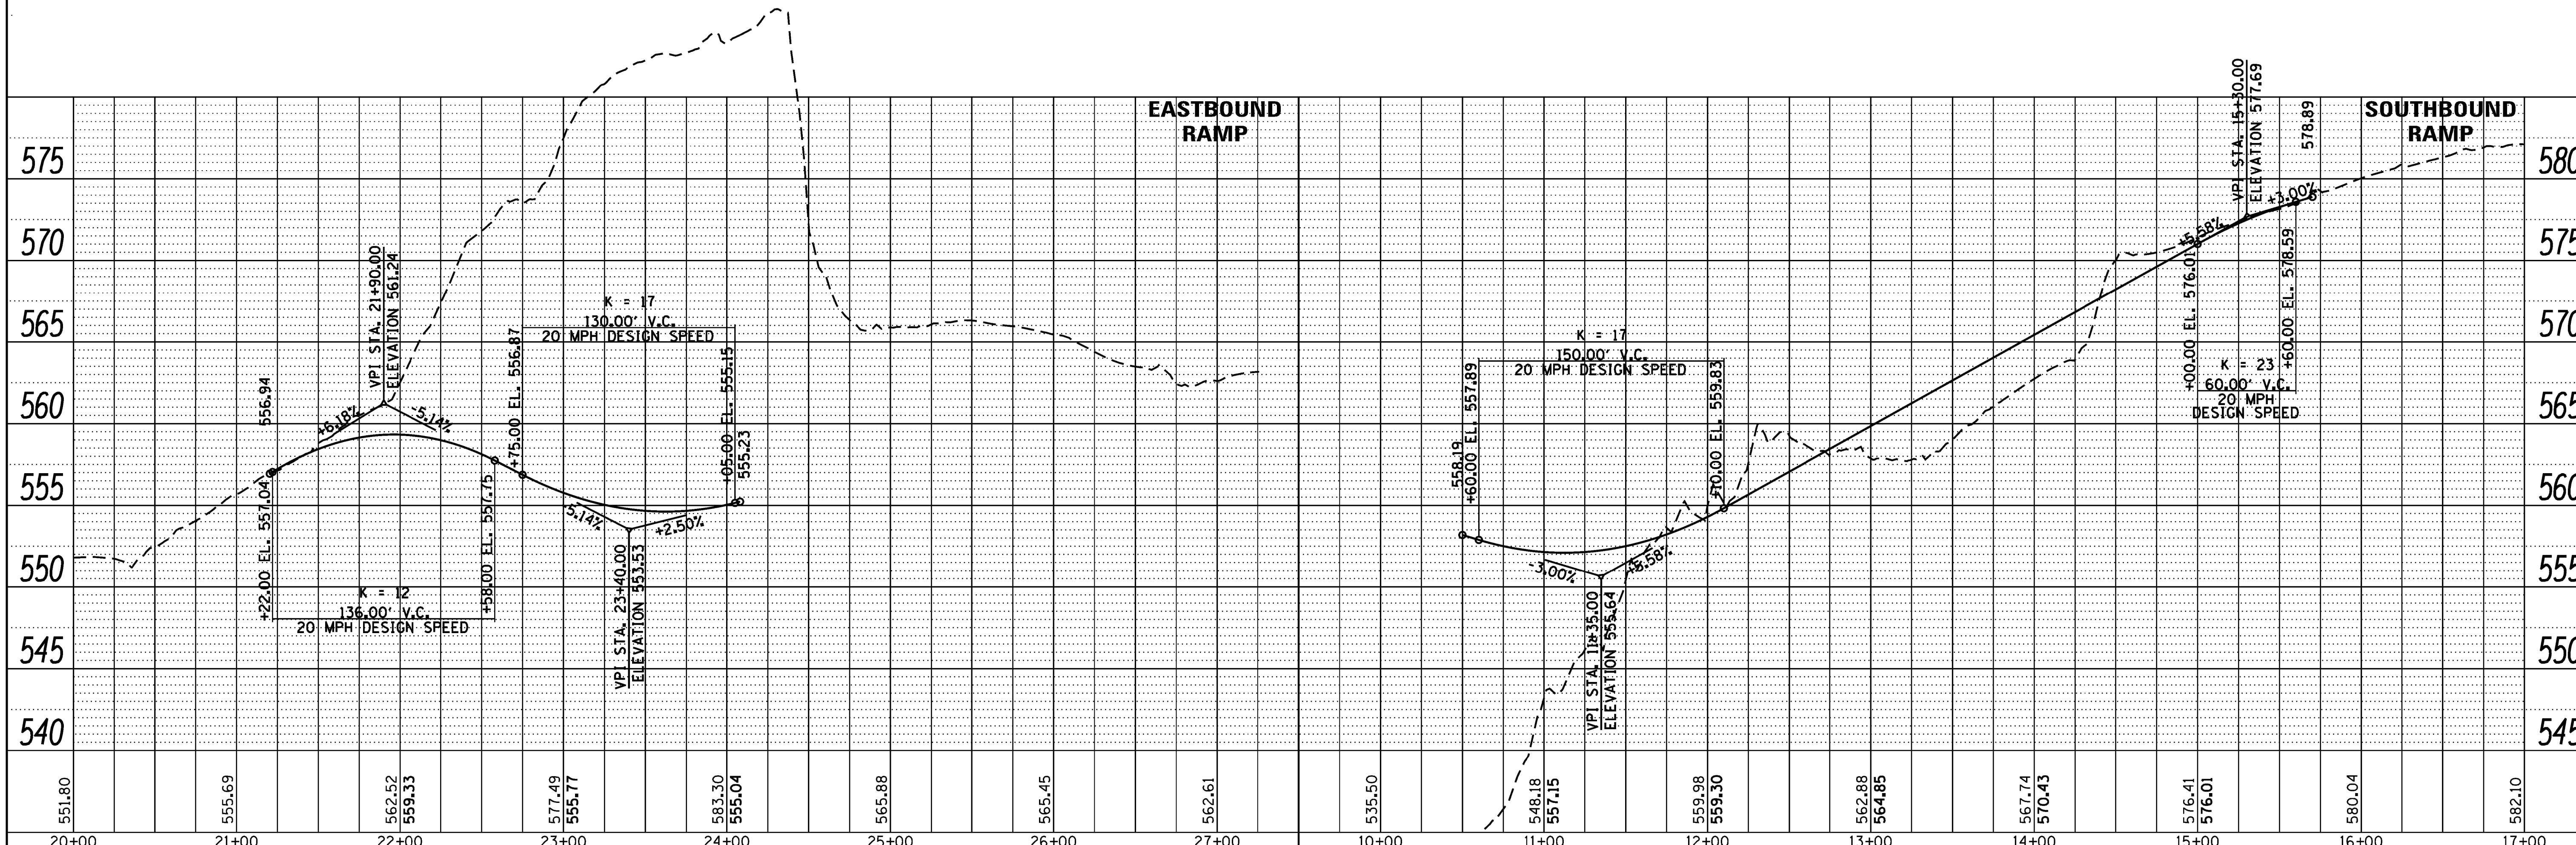

FILE NAME =	USER NAME = Kristin Timmons	DESIGNED -	REVISED -	<b>STATE OF ILLINOIS</b> <b>DEPARTMENT OF TRANSPORTATION</b>	<b>MEMORIAL BRIDGE - QUINCY ILLINOIS</b> <b>ALIGNMENT 1D ALTERNATIVES PROFILES</b>	F.A. RTE.	SECTION	COUNTY	TOTAL SHEETS	SHEET NO.
L:\IDOT\1306601\Draw\Exhibits\...	PLOT SCALE = 50.0000' / in.	CHECKED -	REVISED -			CONTRACT NO.				
Default	PLOT DATE = 11/23/2016 - 8:27:20 AM	DATE -	REVISED -			ILLINOIS FED. AID PROJECT				
						SCALE:	SHEET OF SHEETS	STA. TO STA.		